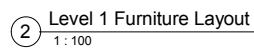
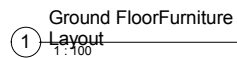
 


Level 1: 11
Grand total: 28



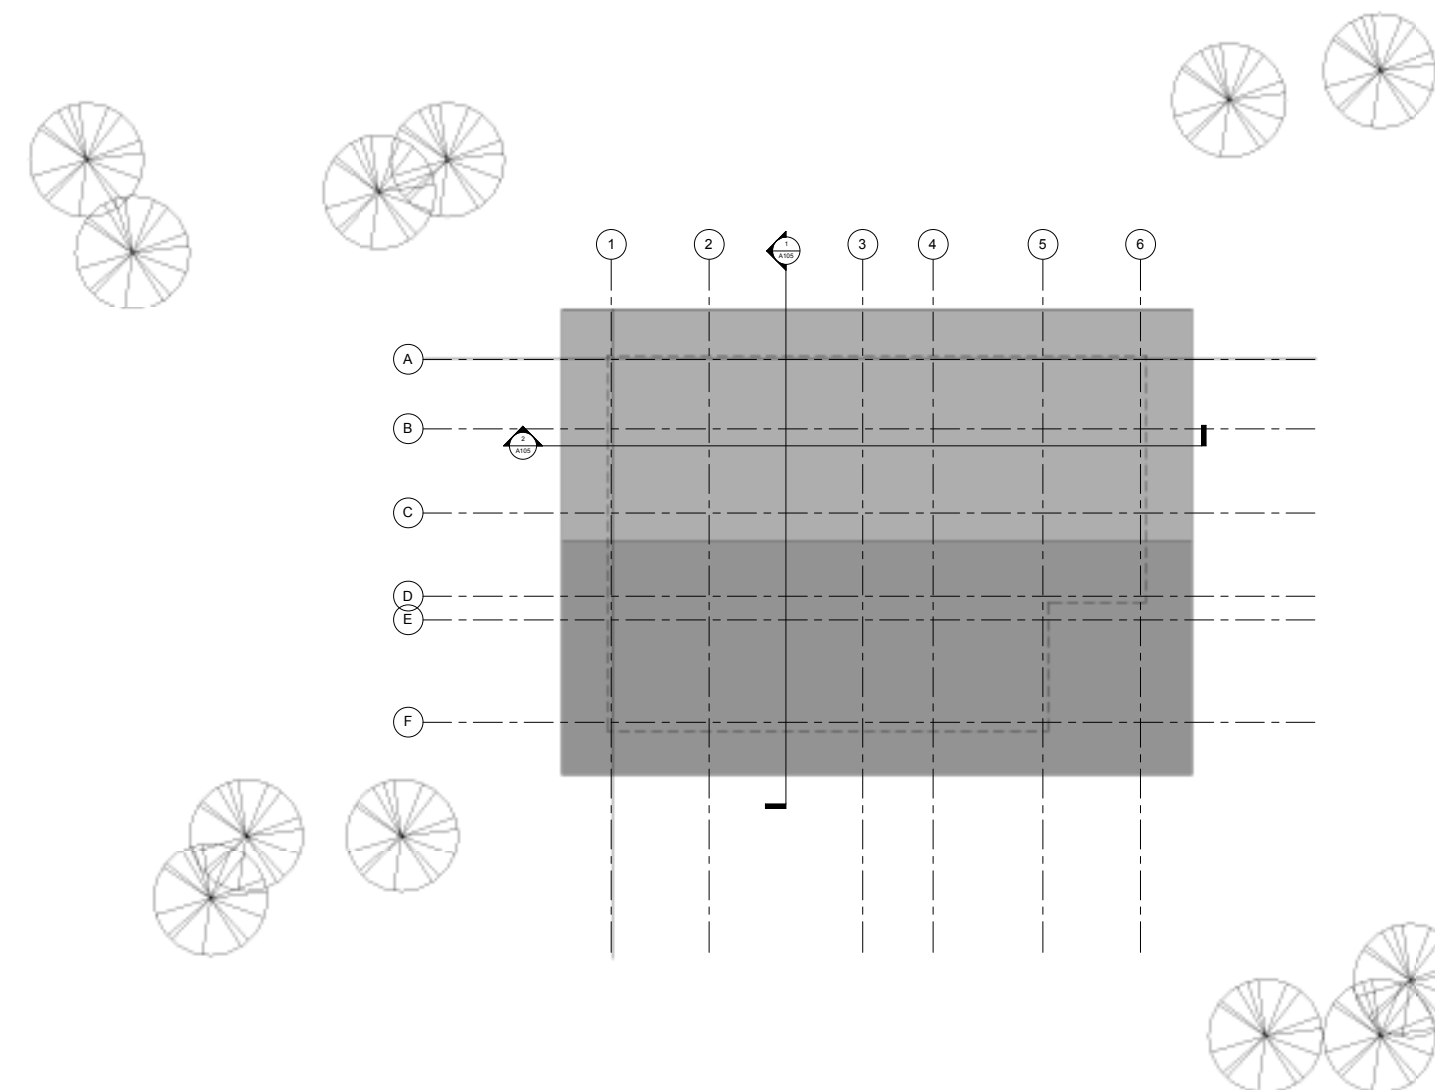
Taylor's
BIM

Project number	Project 2B
Date	25.11.16
Drawn by	Ong Ker Sin
Checked by	Koh Jing Hao
A102	
Scale	1 : 100

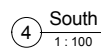
[illegible]

Roof Plan

Project number	Project 2B
Date	25.11.16
Drawn by	Ong Ker Sin
Checked by	Koh Jing Hao
A103	
Scale	1 : 50

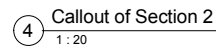
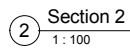
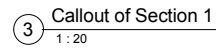


1 Roof Plan
1 : 50

Taylor's
BIM

Elevation

Project number	Project 2B
Date	25.11.16
Drawn by	Ong Ker Sin
Checked by	Koh Jing Hao
A104	
Scale	1 : 100

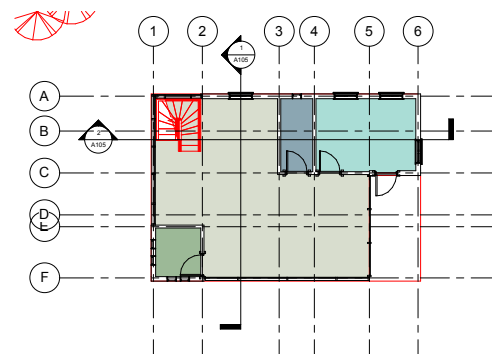
[illegible]

Taylor's

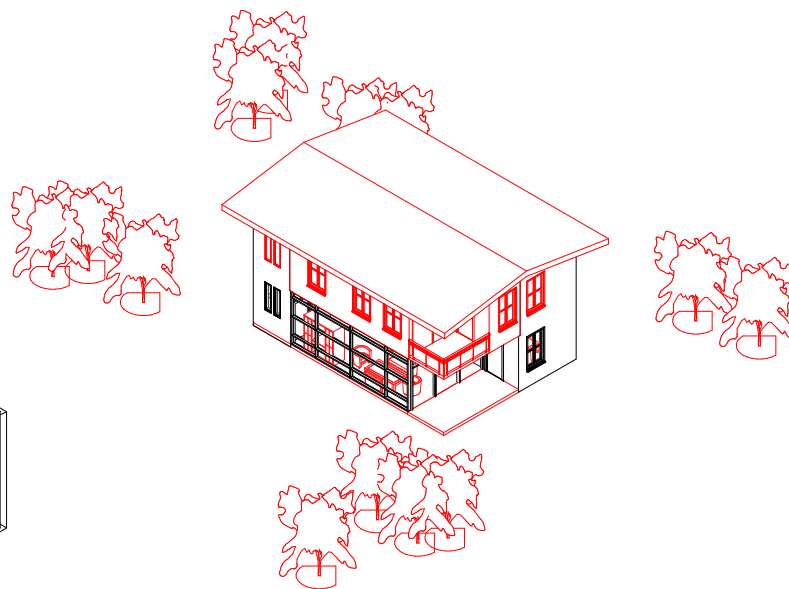
BIM

Sections

Project number	Project 2B
Date	25.11.16
Drawn by	Ong Ker Sin
Checked by	Koh Jing Hao
A105	
Scale	As indicated



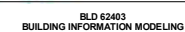
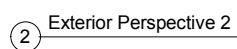
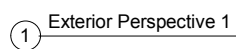
3 New Construction
1 : 100



6 New Construction



Project number	Project 2B
Date	25.11.16
Drawn by	Ong Ker Sin
Checked by	Koh Jing Hao
A107	
Scale	1 : 100

Taylor's

BIM

Exterior
Perspective

Project number	Project 2B
----------------	------------

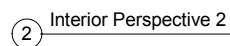
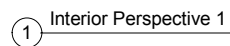
Date	25.11.16
------	----------

Drawn by	Ong Ker Sin
----------	-------------

Checked by	Koh Jing Hao
------------	--------------

A108

Scale

Taylor's

BIM

Interior Perspectives

Project number	Project 2B
----------------	------------

Date	25.11.16
------	----------

Drawn by	Ong Ker Sin
----------	-------------

Checked by	Koh Jing Hao
------------	--------------

A109

Scale



Scale	
-------	--